


Compact Color Parkway Template

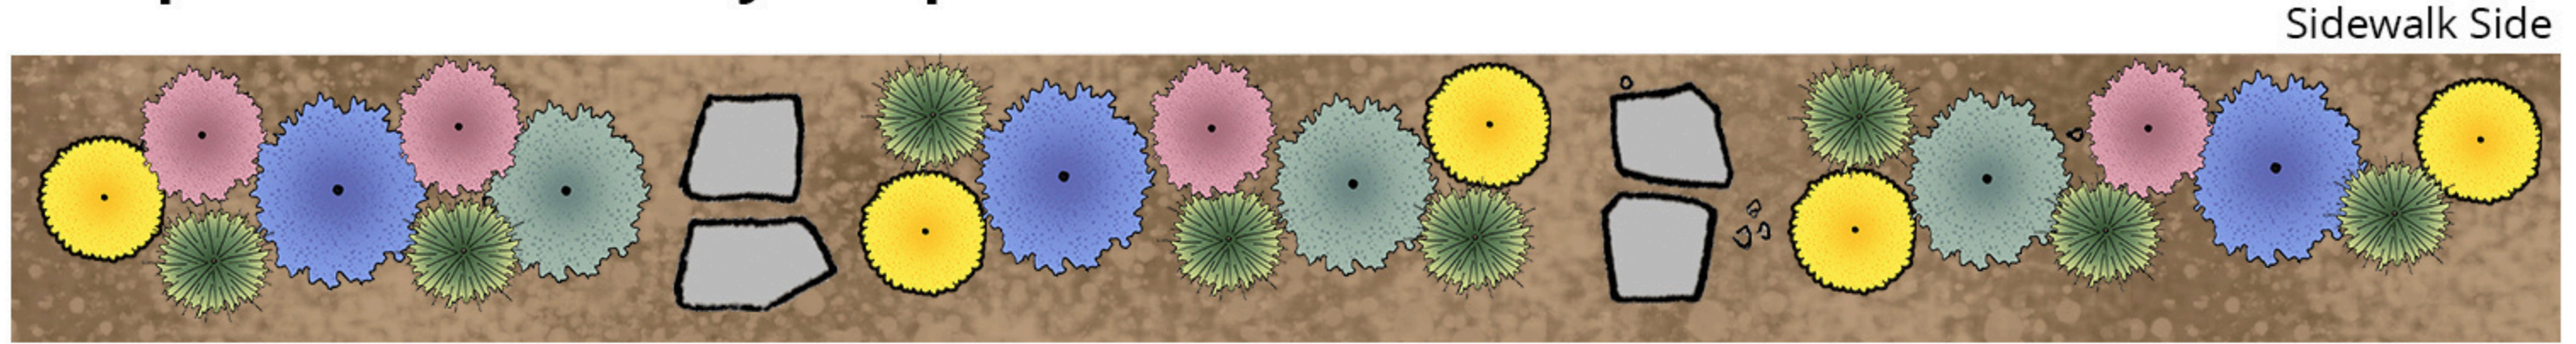

Example parkway dimensions are 4.5' x 40'



Marine Blue Sage,
Salvia 'Marine Blue' 2' h x 3' w



Germander Sage,
Salvia chamaedryoides 2' h x 3' w




Red Buckwheat, *Eriogonum grande*
var. rubescens 0.5' h x 2' w



Blue Grama
Bouteloua gracilis 1' h x 1.5' w



Moonshine Yarrow,
Achillea 'Moonshine' 0.5' h x 2' w

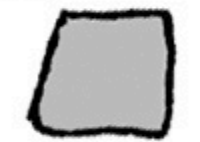

Flagstone Pavers



Granite Rock Accents - may be added as an upgrade at customer's cost

Notes:

- Irrigation system will be converted to dripline providing water directly to the plants' rootzones.
- 3" of natural mulch layer. Decomposed granite available as upgrade paid by participant.
- All plants shall be 1 gallon size
- Adapt plant density to customer desire for open space or walking area. For wider parkways, provide 1.5" wide unplanted area adjacent to curb for vehicle doors and walking area.