


Spreading California Native Groundcovers Template

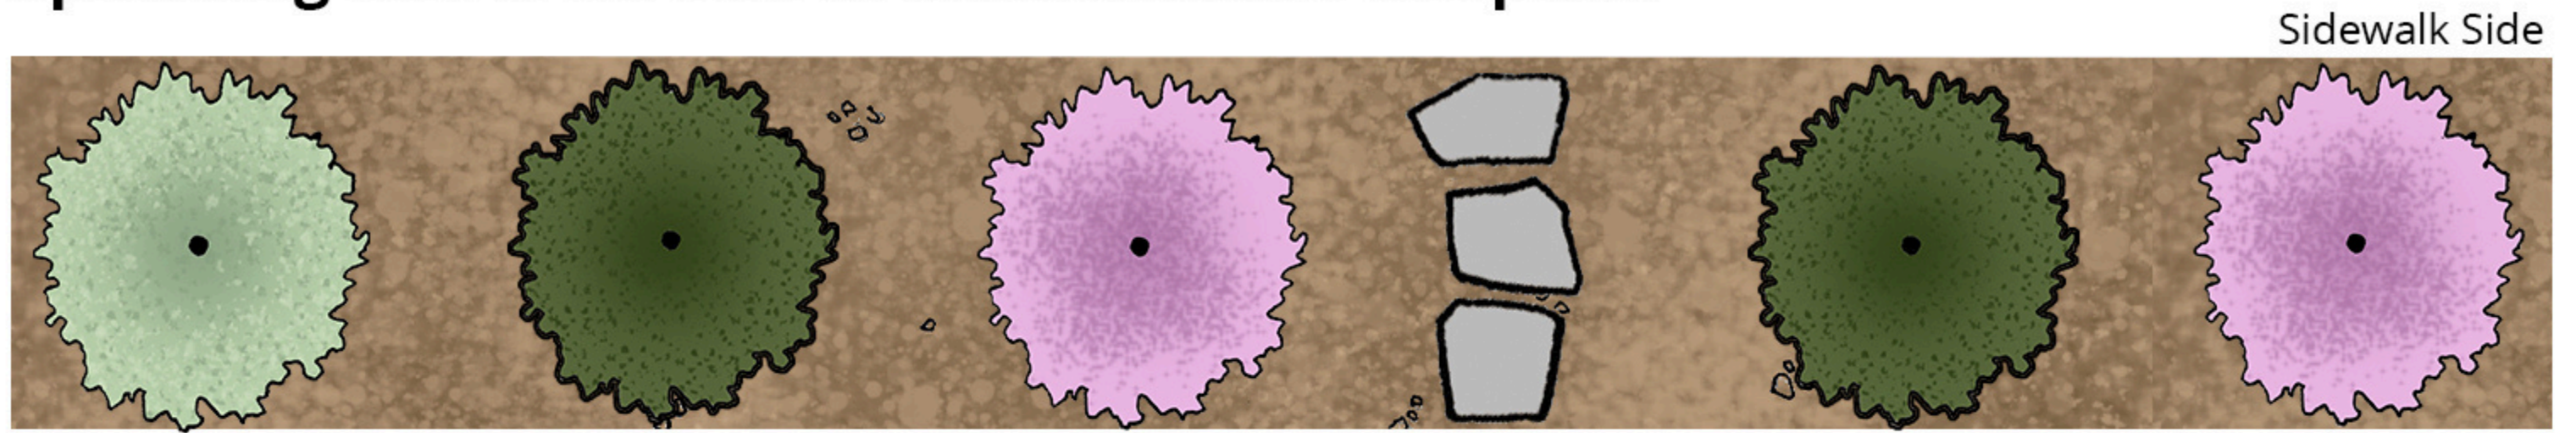


Example parkway dimensions are 6' x 40'. Note: Only use this template in parkways 6' wide or wider.




Manzanita "Emerald Carpet"
Arctostaphylos 'Emerald Carpet'
2' h x 3-6' w



Theodore Payne California Buckwheat,
Eriogonum fasciculatum 'Theodore Payne'
2' h x 8-10' w, can be maintained to 6'
with pruning.

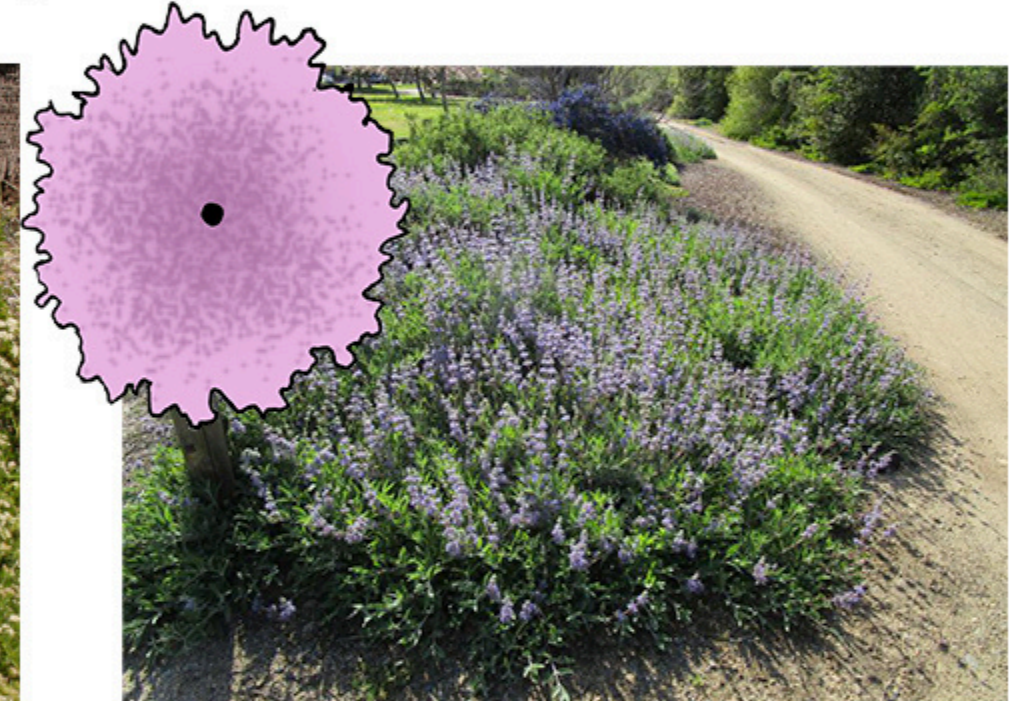

Bee's Bliss Sage, *Salvia* 'Bee's Bliss'
2' h x 5-8' w, can be maintained to
6' with pruning.

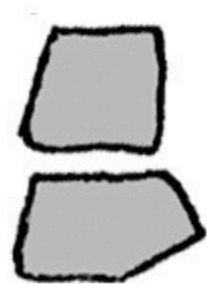

Flagstone Pavers

Notes:

- Irrigation system will be converted to dripline providing water directly to the plants' rootzones.
- 3" of natural mulch layer. Decomposed granite available as upgrade paid by participant.
- All plants shall be 1 gallon size
- Adapt plant density to customer desire for open space or walking area. For wider parkways, provide 1.5" wide unplanted area adjacent to curb for vehicle doors and walking area.