


Succulent Minimal Maintenance Parkway Template

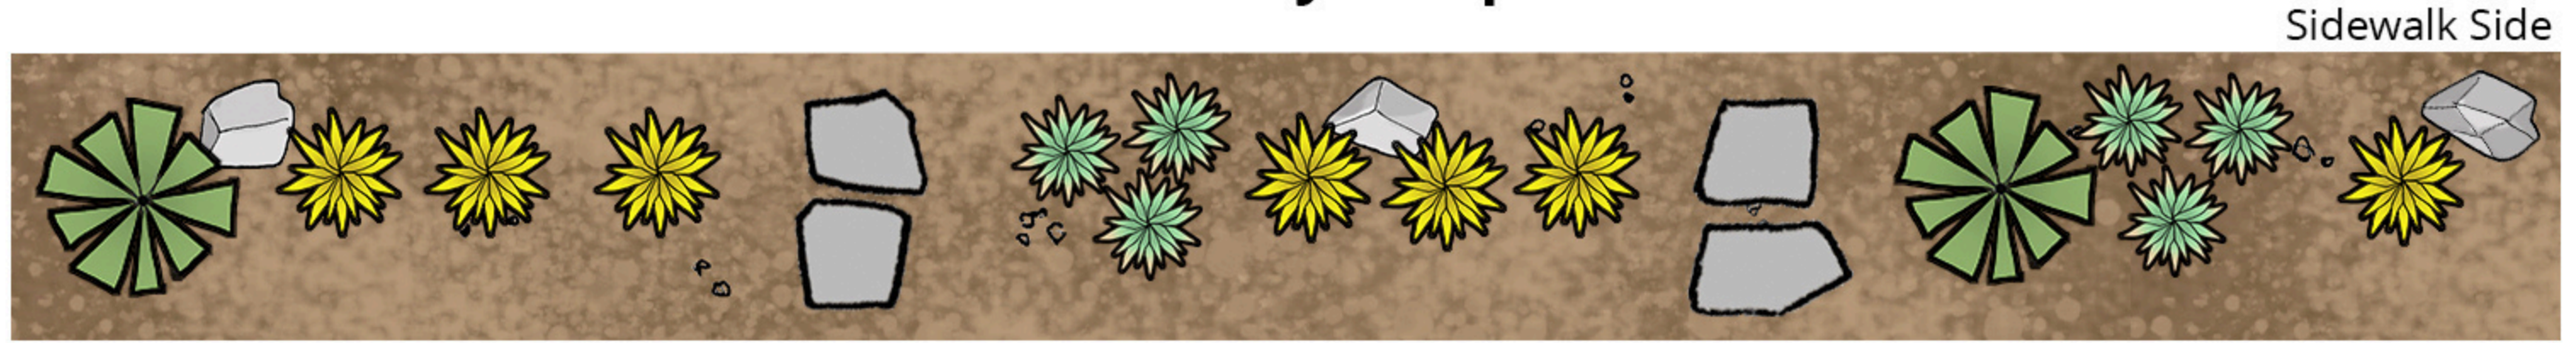

Example parkway dimensions are 4.5' x 40'




Red Yucca,
Hesperaloe parvifolia 2' h x 3' w
Note: not a true yucca. spineless.



Aloe vera,
Aloe vera 2' h x 2' w



Blue Elf Aloe, *Aloe 'Blue Elf'*
0.5' h x 1.5' w

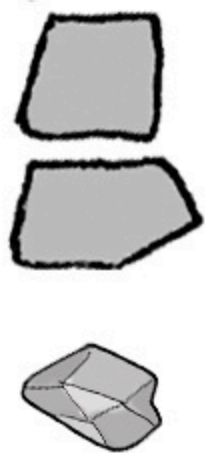

Flagstone Pavers

Granite Rock Accents

Notes:

- Irrigation system will be converted to dripline providing water directly to the plants' rootzones.
- 3" of natural mulch layer. Decomposed granite available as upgrade paid by participant.
- All plants shall be 1 gallon size
- Adapt plant density to customer desire for open space or walking area. For wider parkways, provide 1.5" wide unplanted area adjacent to curb for vehicle doors and walking area.