


Colorful California Native Butterfly and Songbird Parkway Template

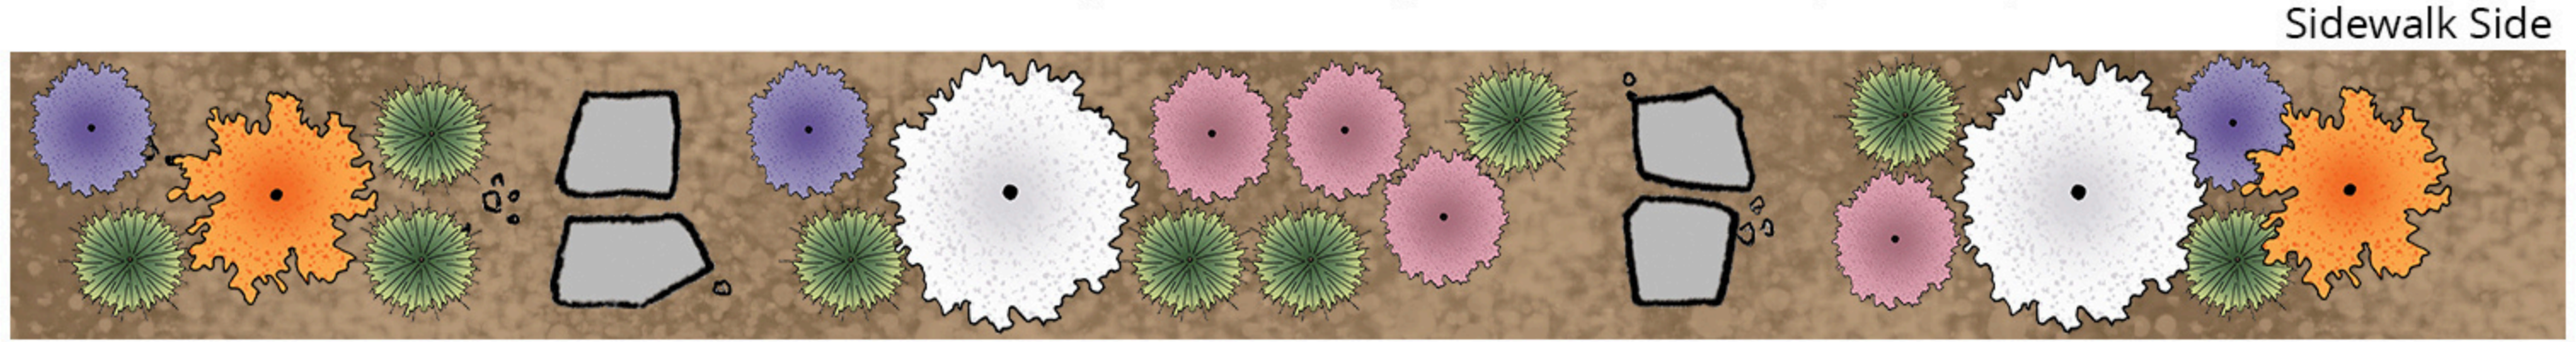

Example parkway dimensions are 4.5' x 40'



Compact White Sage,
Salvia apiana 'Compacta' 3' h x 4' w



Desert Mallow, *Sphaeralcea ambigua*
3' h x 3-4' w



Red Buckwheat, *Eriogonum grande*
var. rubescens 0.5' h x 2' w




Blue Grama
Bouteloua gracilis 1' h x 1.5' w



Margarita BOP Penstemon,
Penstemon heterophyllus 'Margarita BOP' 0.5' h x 2' w



Flagstone Pavers

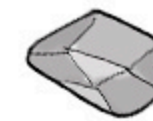

Granite Rock Accents - may be added as an upgrade at customer's cost

Notes:

- Irrigation system will be converted to dripline providing water directly to the plants' rootzones.
- 3" of natural mulch layer. Decomposed granite available as upgrade paid by participant.
- All plants shall be 1 gallon size
- Adapt plant density to customer desire for open space or walking area. For wider parkways, provide 1.5" wide unplanted area adjacent to curb for vehicle doors and walking area.